


6/5/2015 TARİHLİ VE 2015/7791 SAYILI KARARNAMENİN EKİ HARİTA



TÜRKİYE ELEKTRİK İLETİM A.Ş.

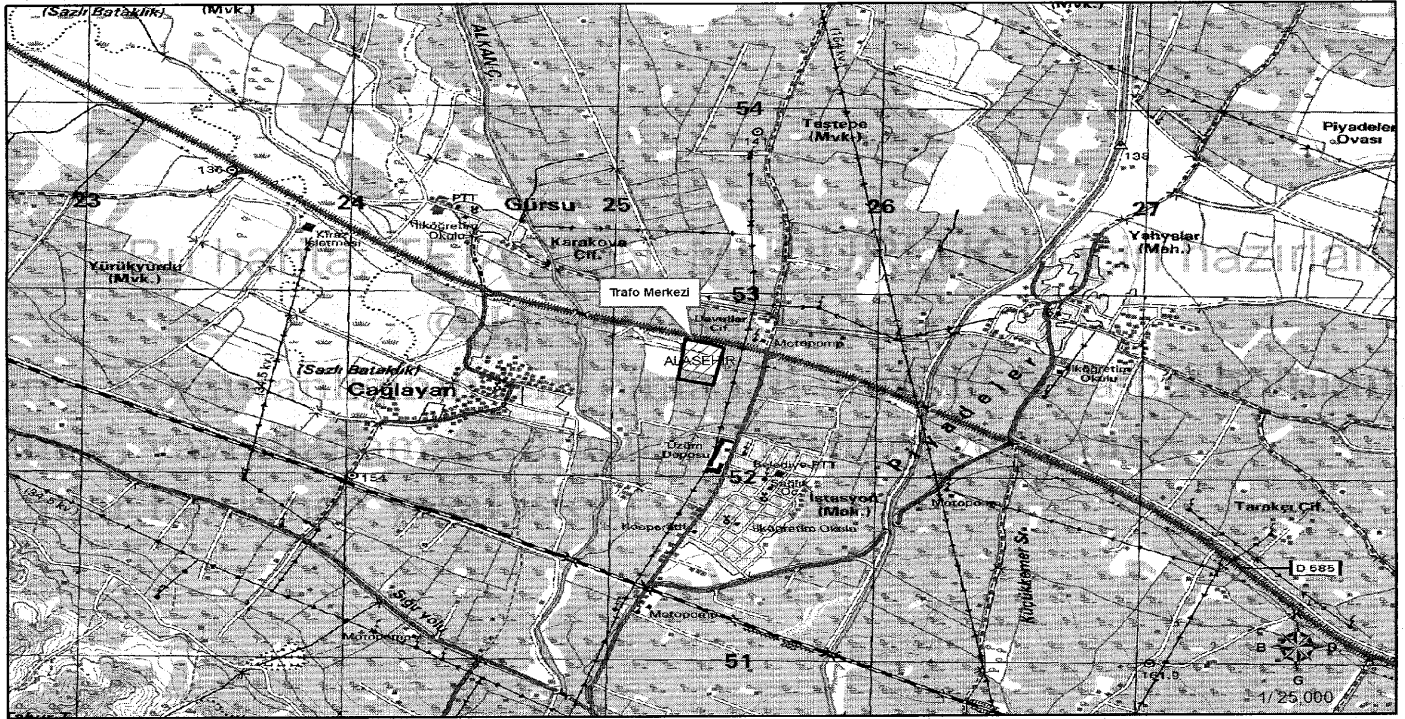

154 KV ALAŞEHİR HAVZA TRAFİKO MERKEZİ
ACELE KAMULAŞTIRMA YAPILACAK SAHA

PROJE NO: 14.D.03.1150